




1ST FLOOR

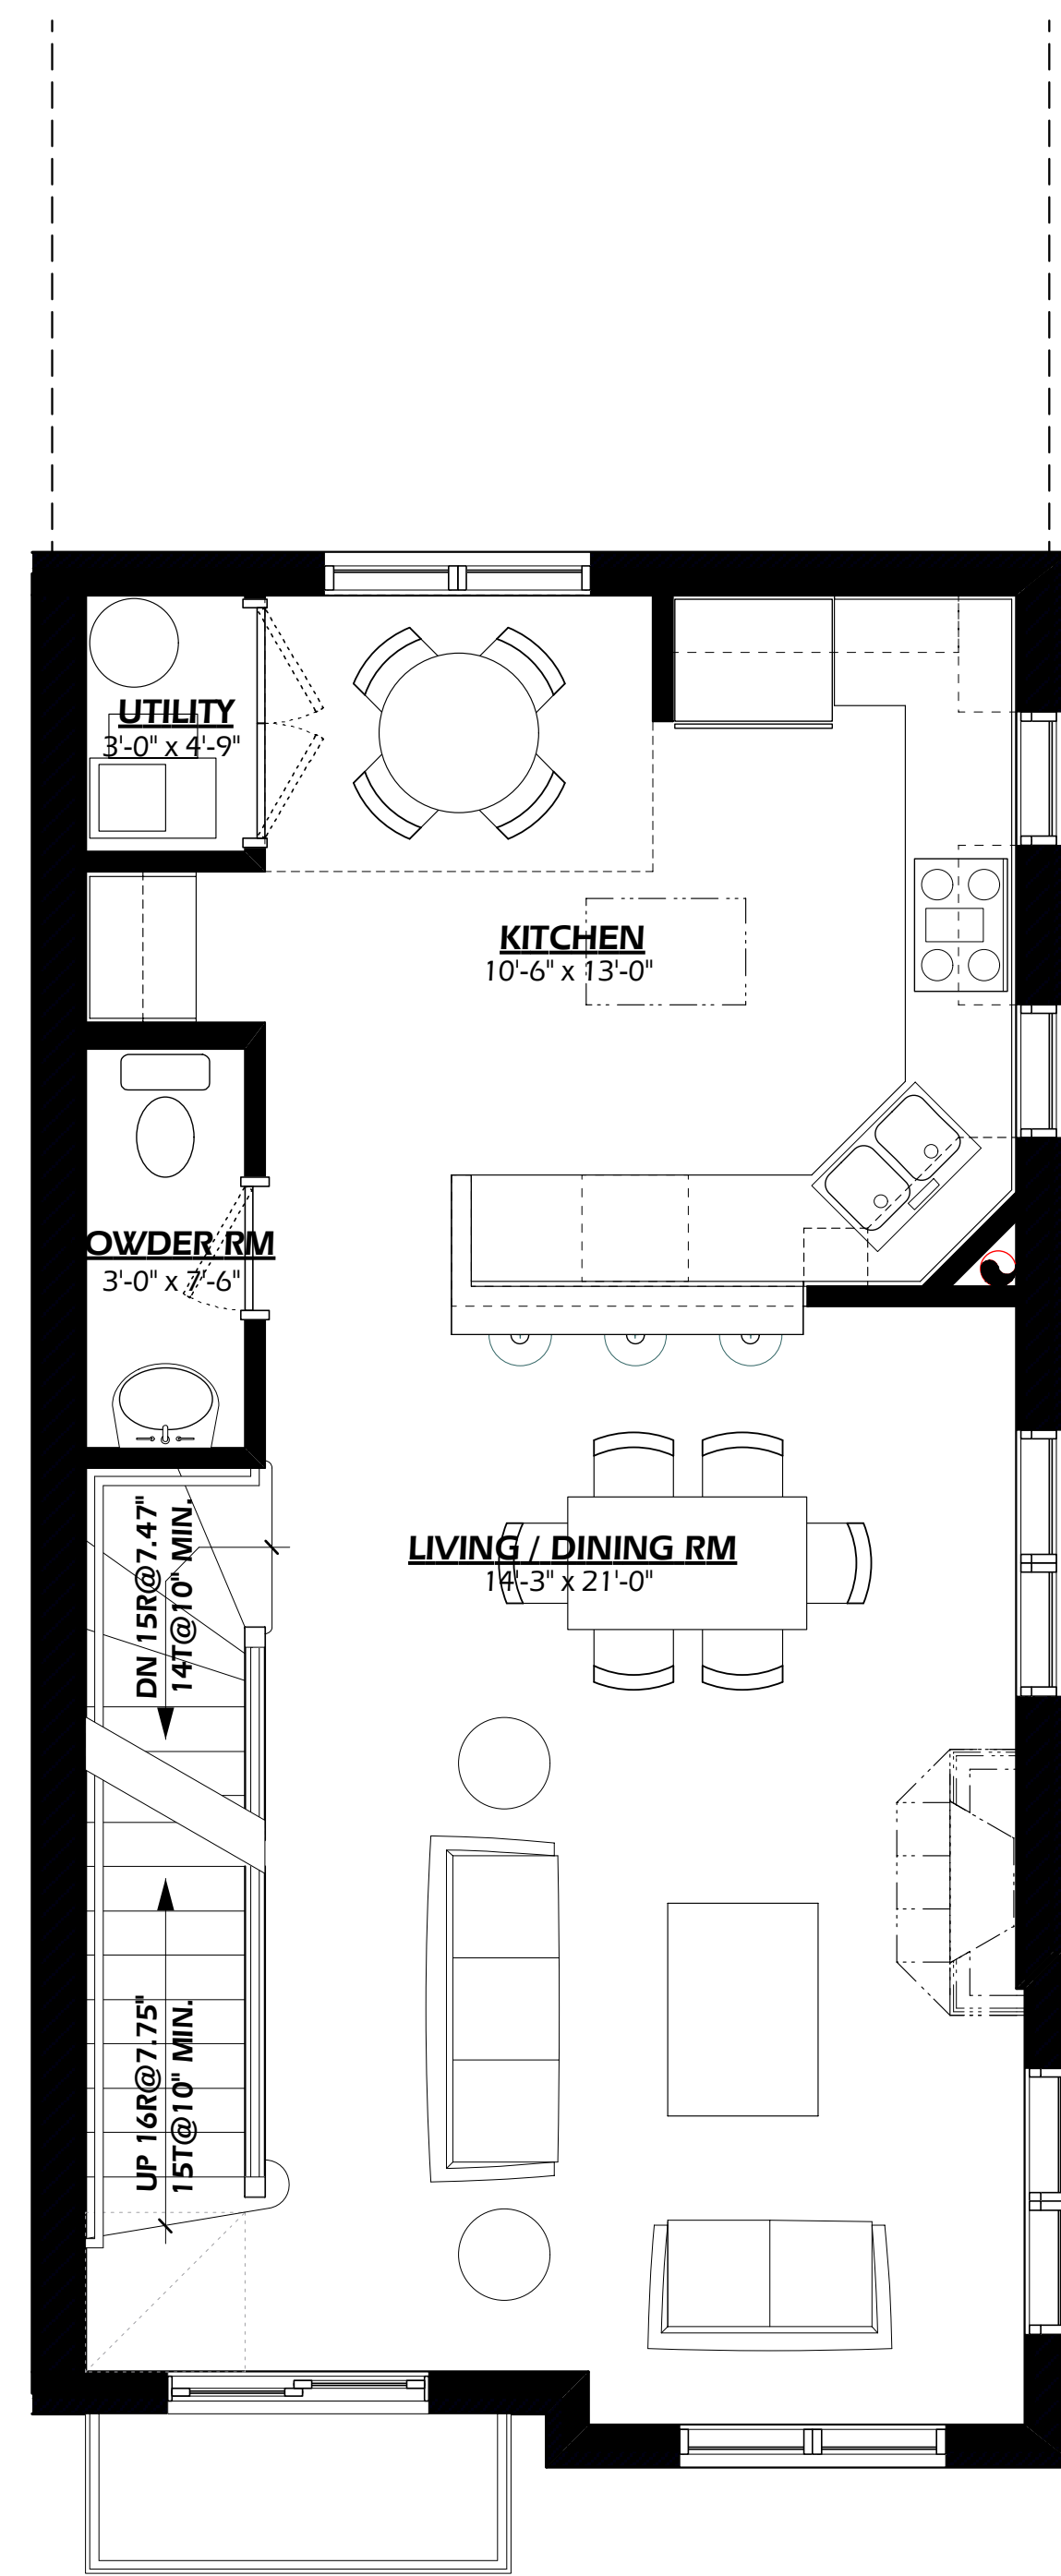

2ND FLOOR

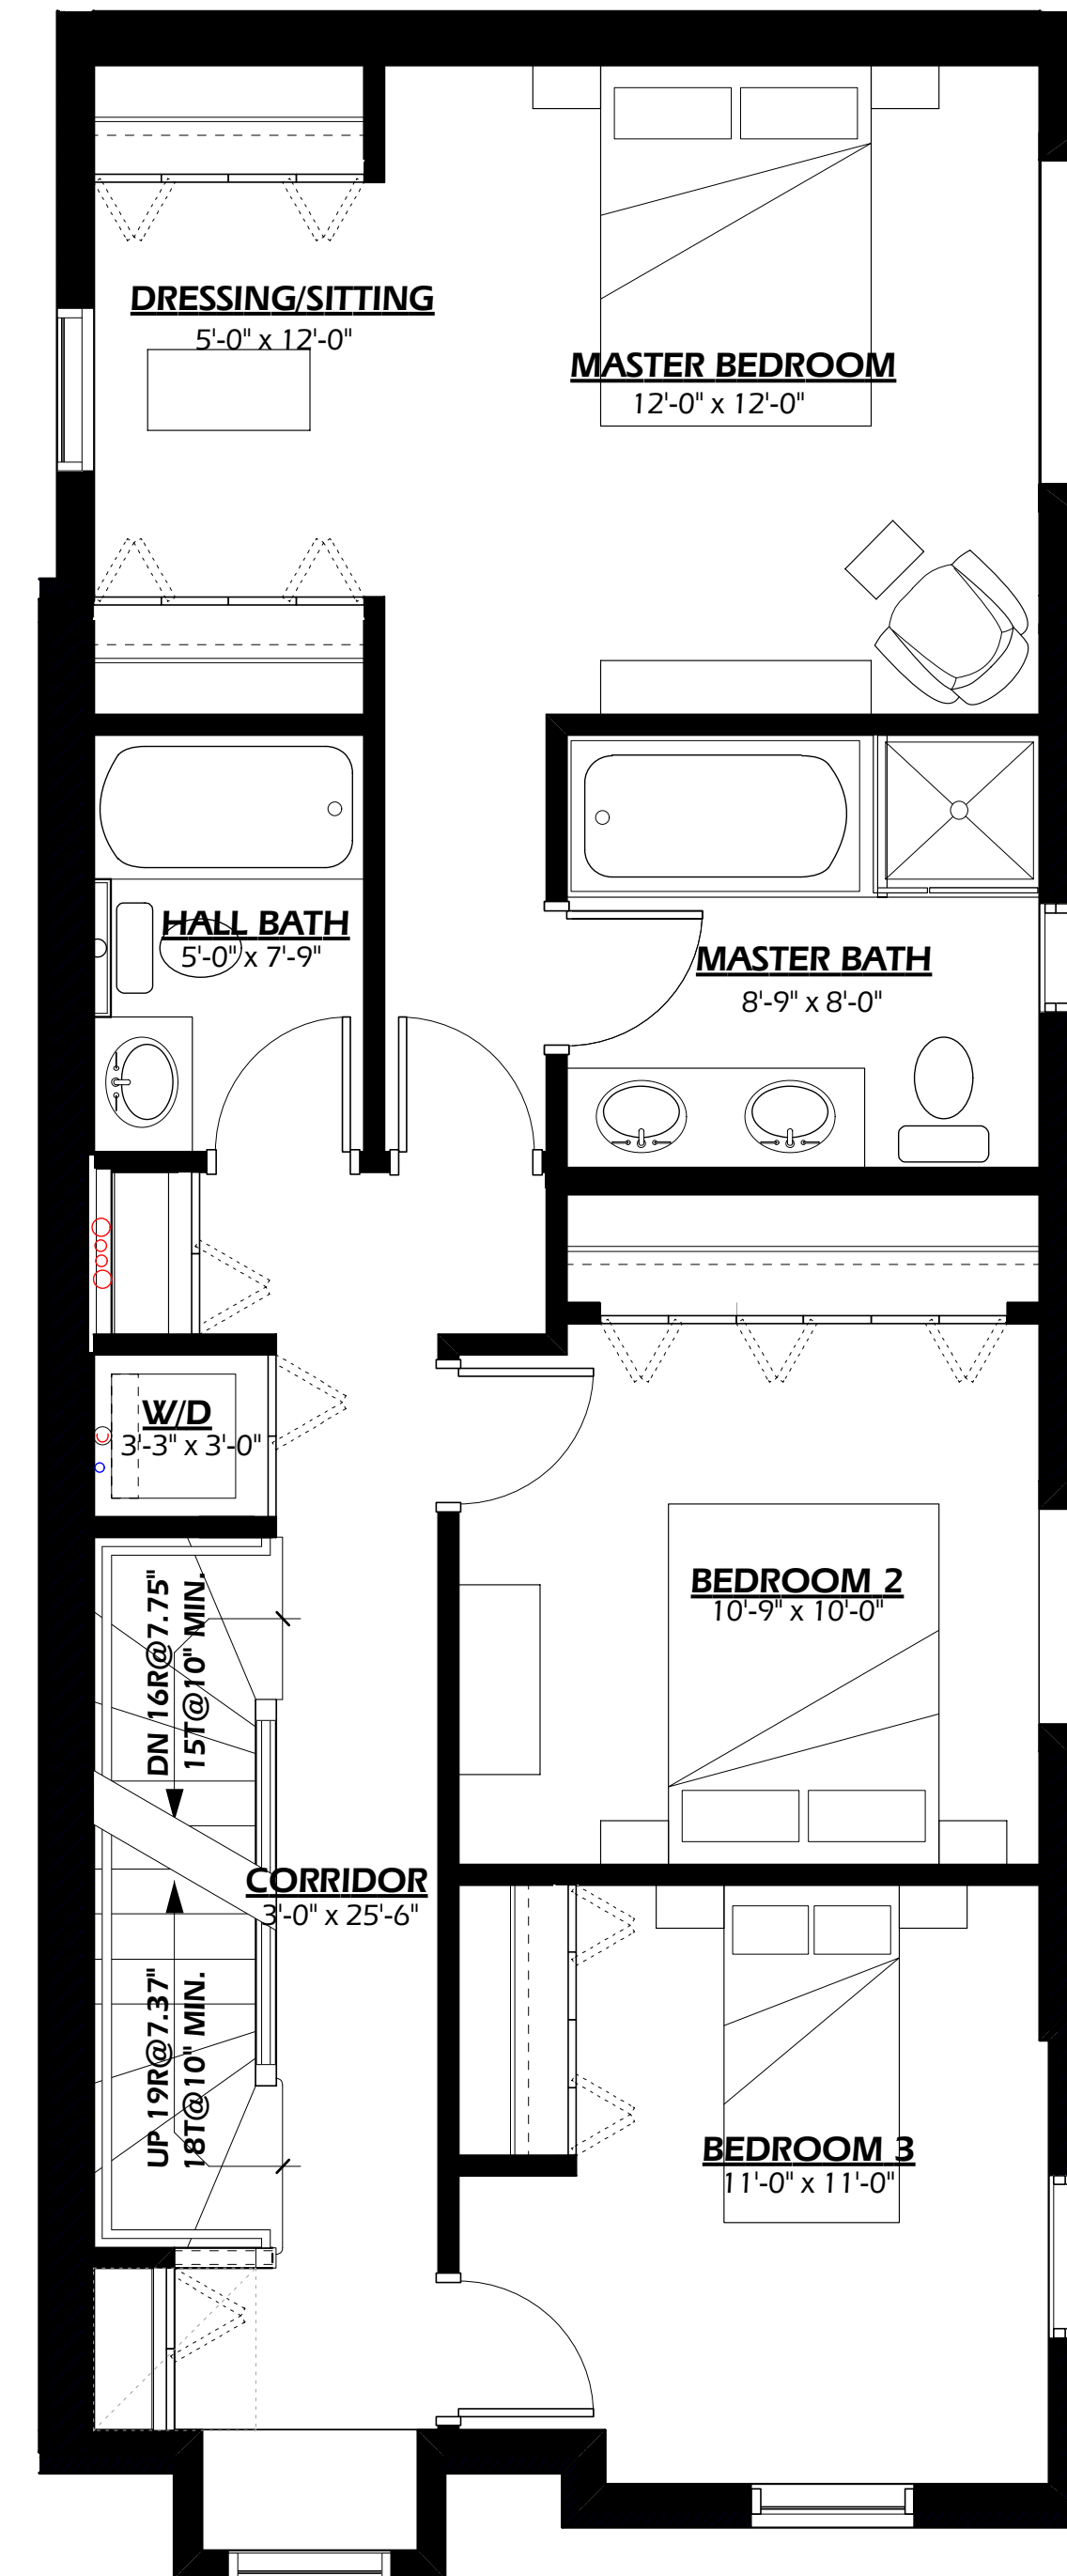

3RD FLOOR

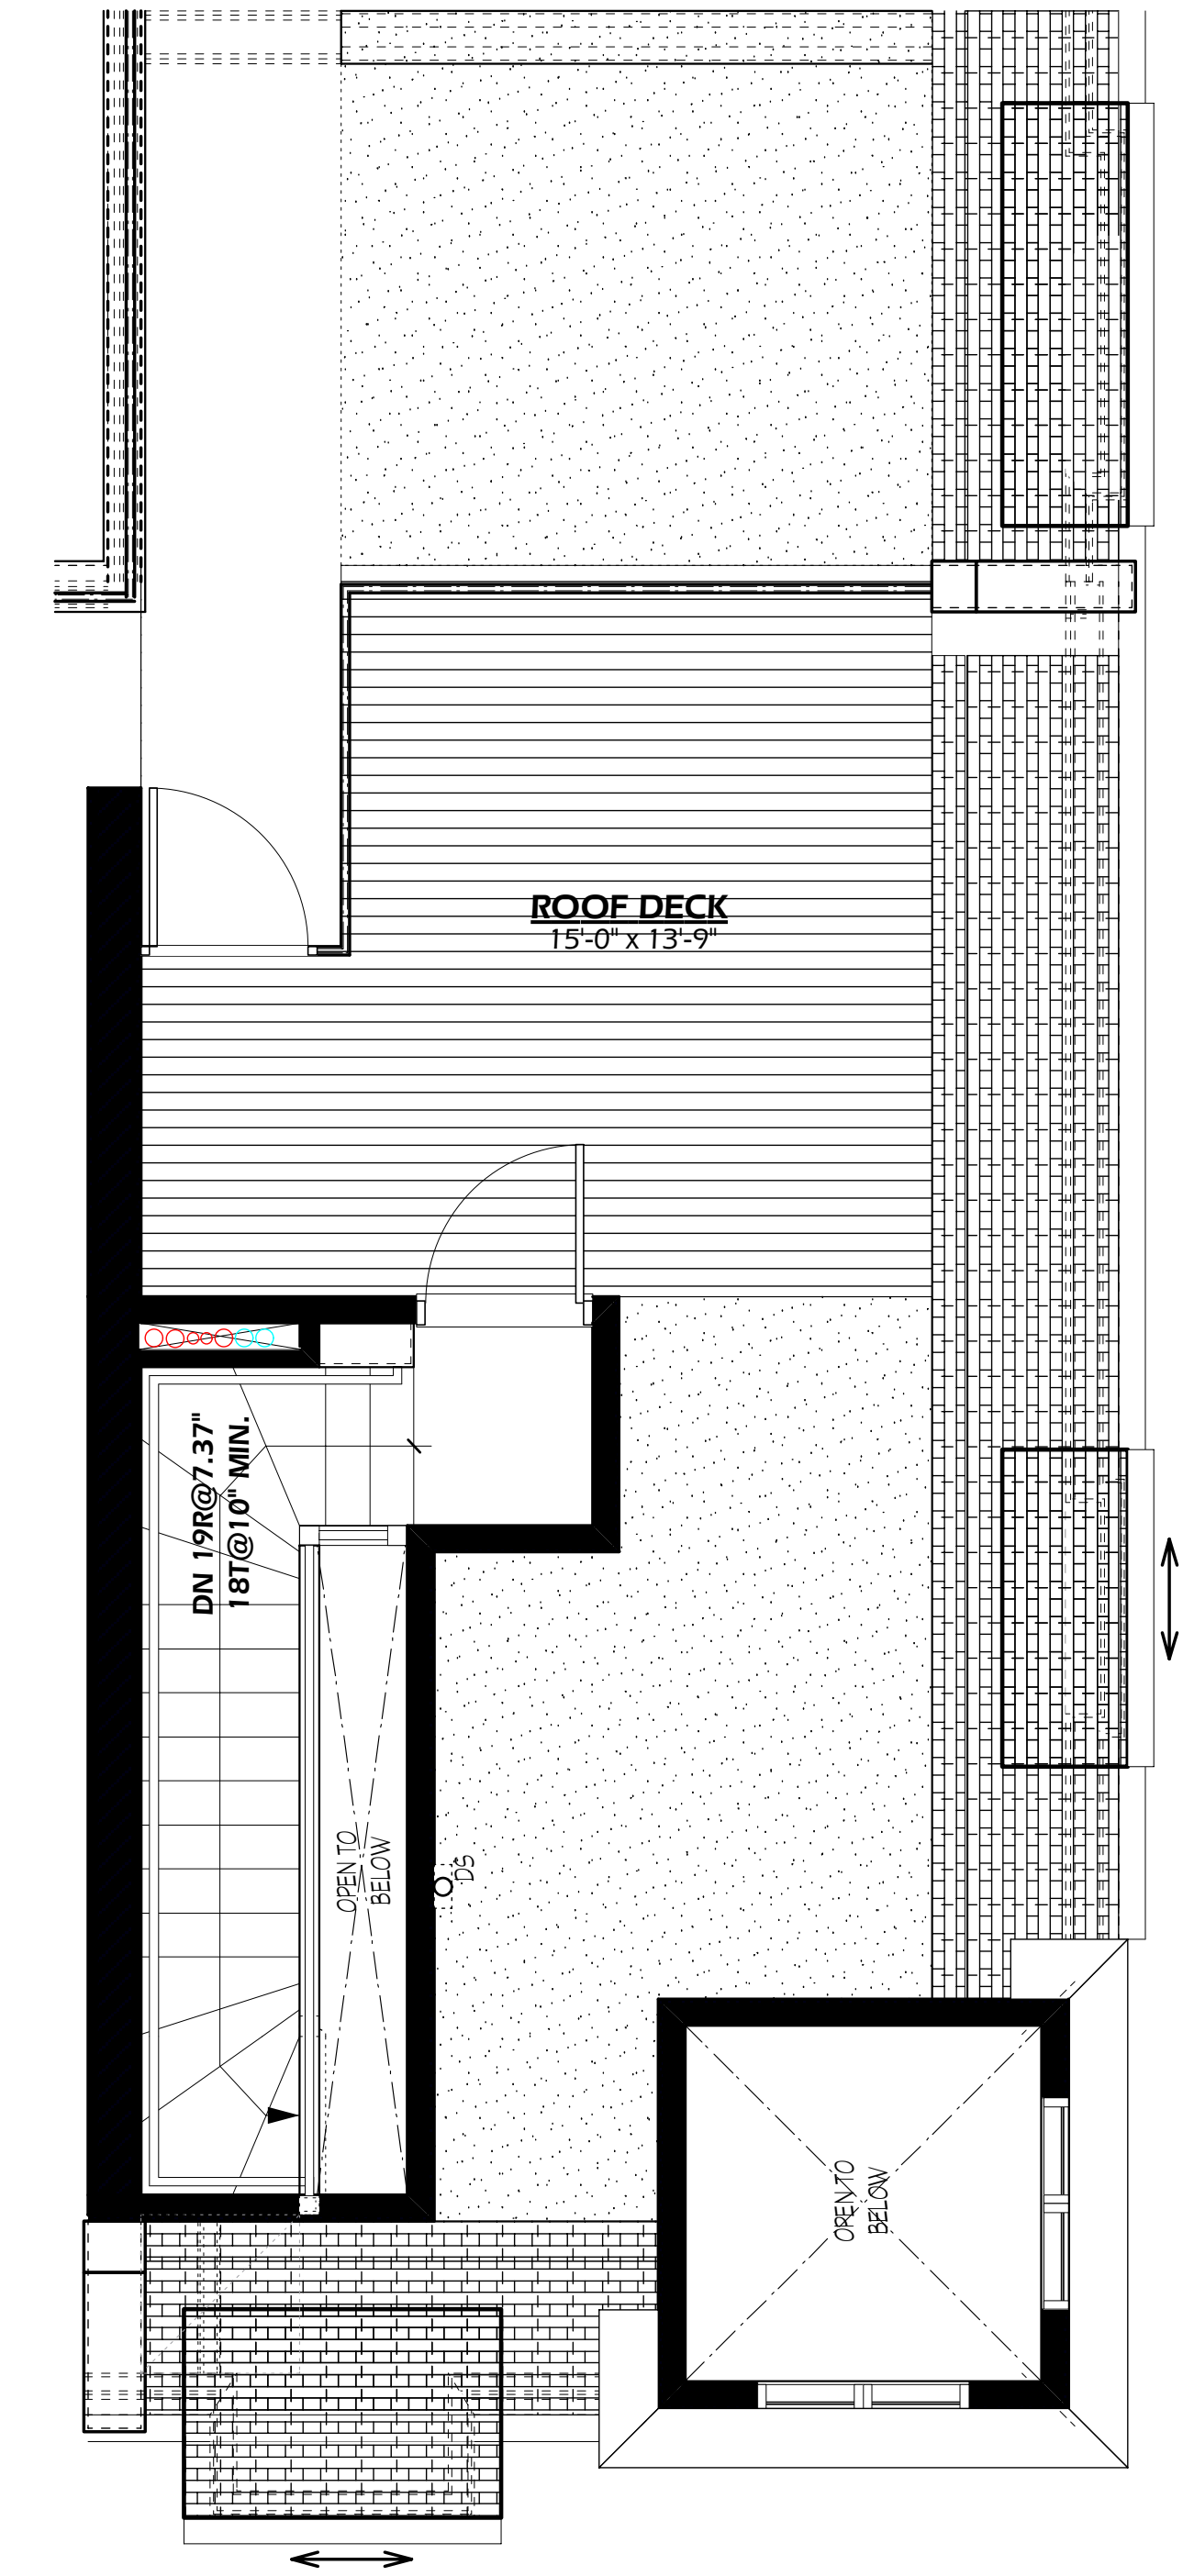

ROOF DECK

**PLANS - UNIT TYPE 5**

SCALE: 1/4" = 1'-0"